



Zeichenerklärung

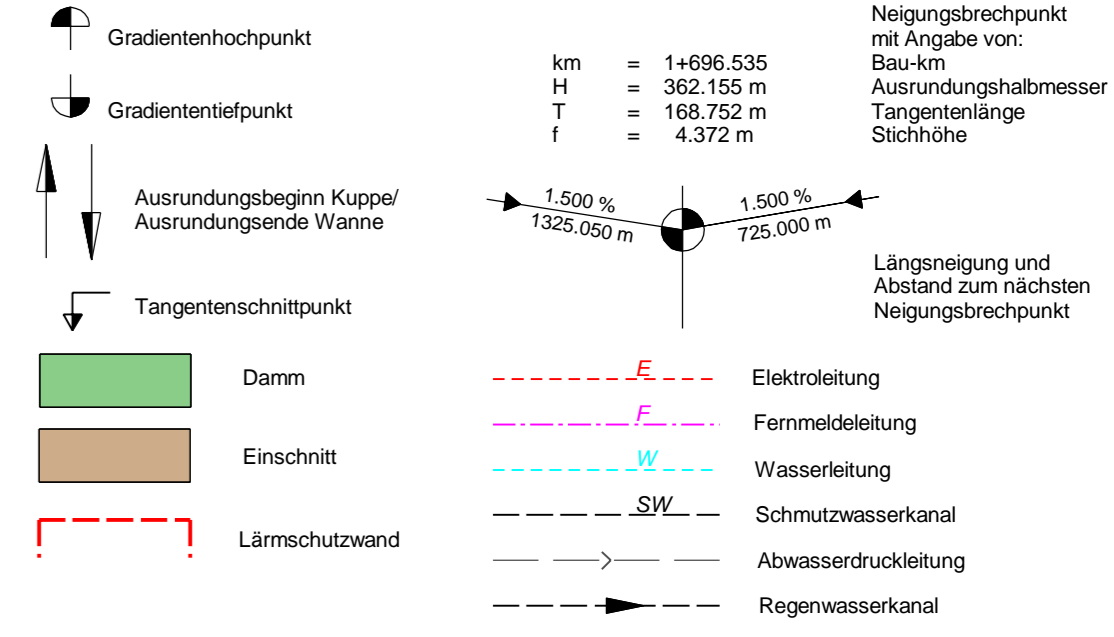

Darstellung 10-fach überhöht

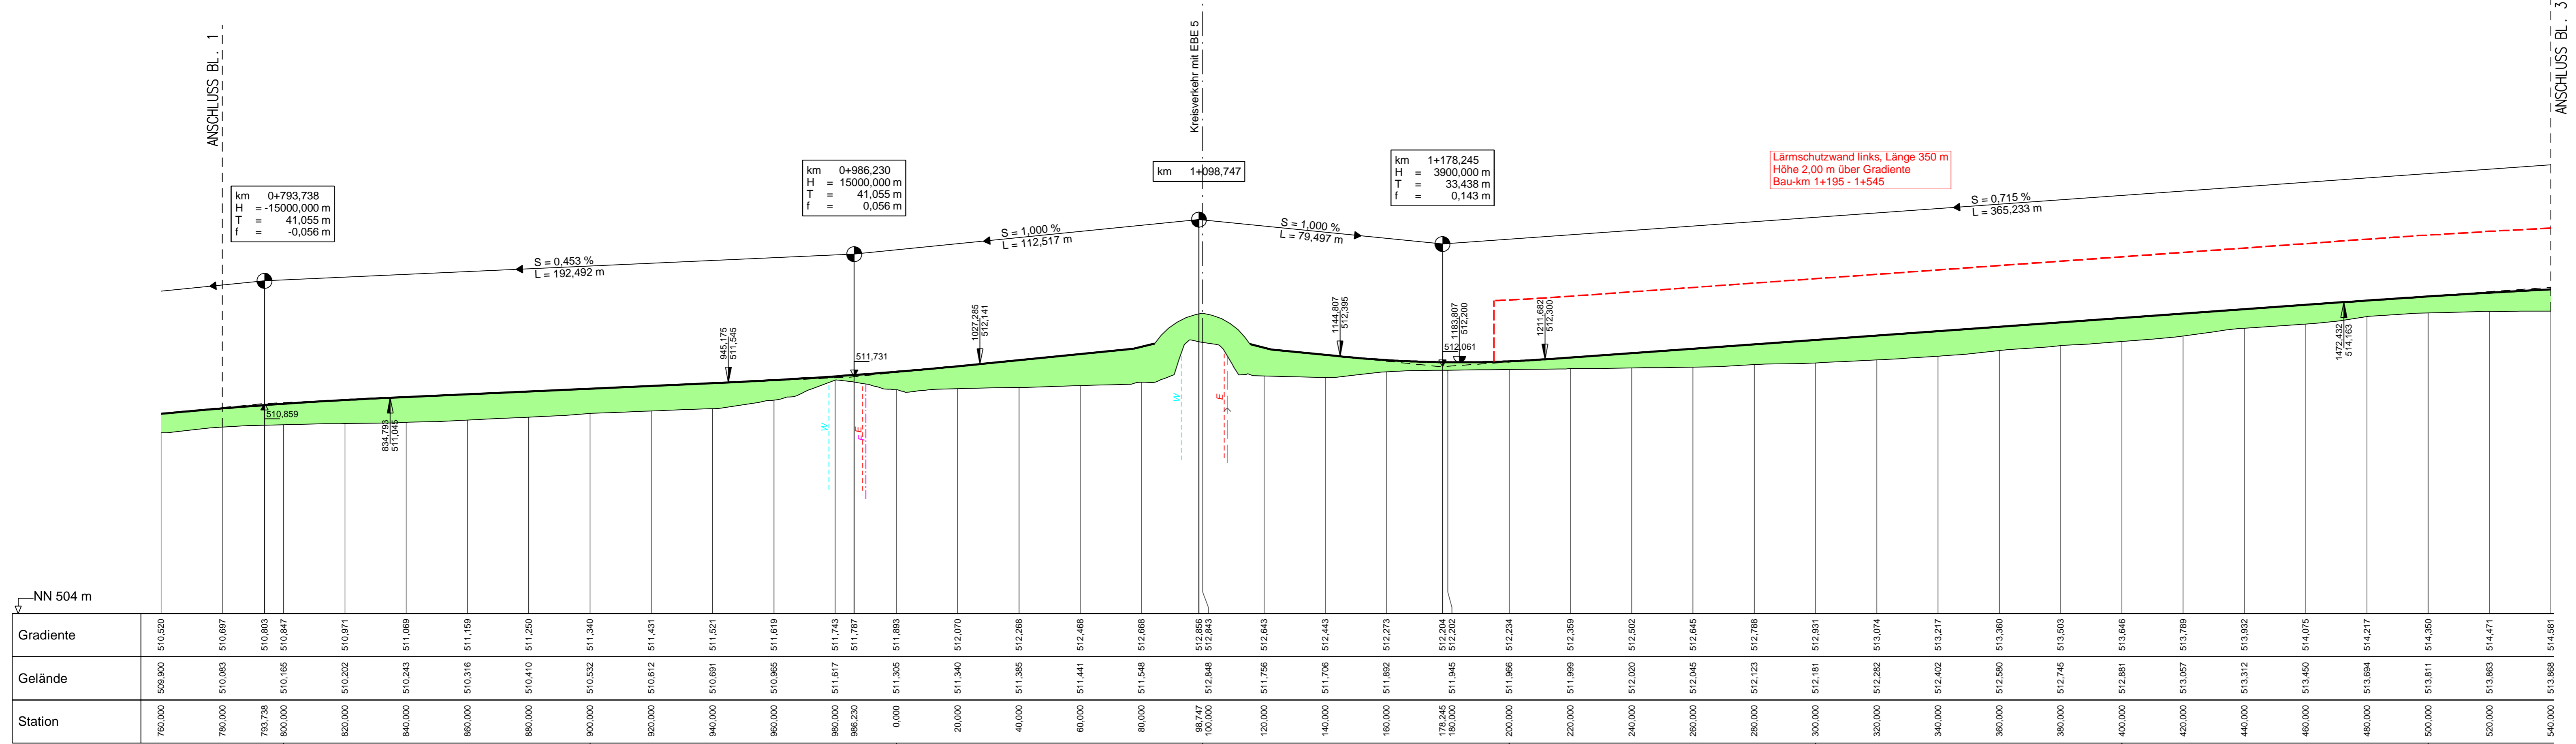

Km	760,000	780,000	793,738	800,000	820,000	840,000	860,000	880,000	900,000	920,000	940,000	960,000	980,000	986,230	1000,000	120,000	140,000	160,000	178,245	180,000	200,000	220,000	240,000	260,000	280,000	300,000	320,000	340,000	360,000	380,000	400,000	420,000	440,000	460,000	480,000	500,000	520,000	540,000	
Gradiente	510,520	510,697	510,803	510,847	510,971	511,069	511,159	511,250	511,340	511,431	511,521	511,619	511,743	511,787	511,893	512,070	512,268	512,468	512,668	512,856	512,843	512,643	512,443	512,273	512,204	512,202	512,234	512,359	512,502	512,645	512,788	512,931	513,074	513,217	513,360	513,503	513,646	513,789	513,932	514,075	514,217	514,360	514,503	514,646	514,789	514,932	515,075	515,217	